
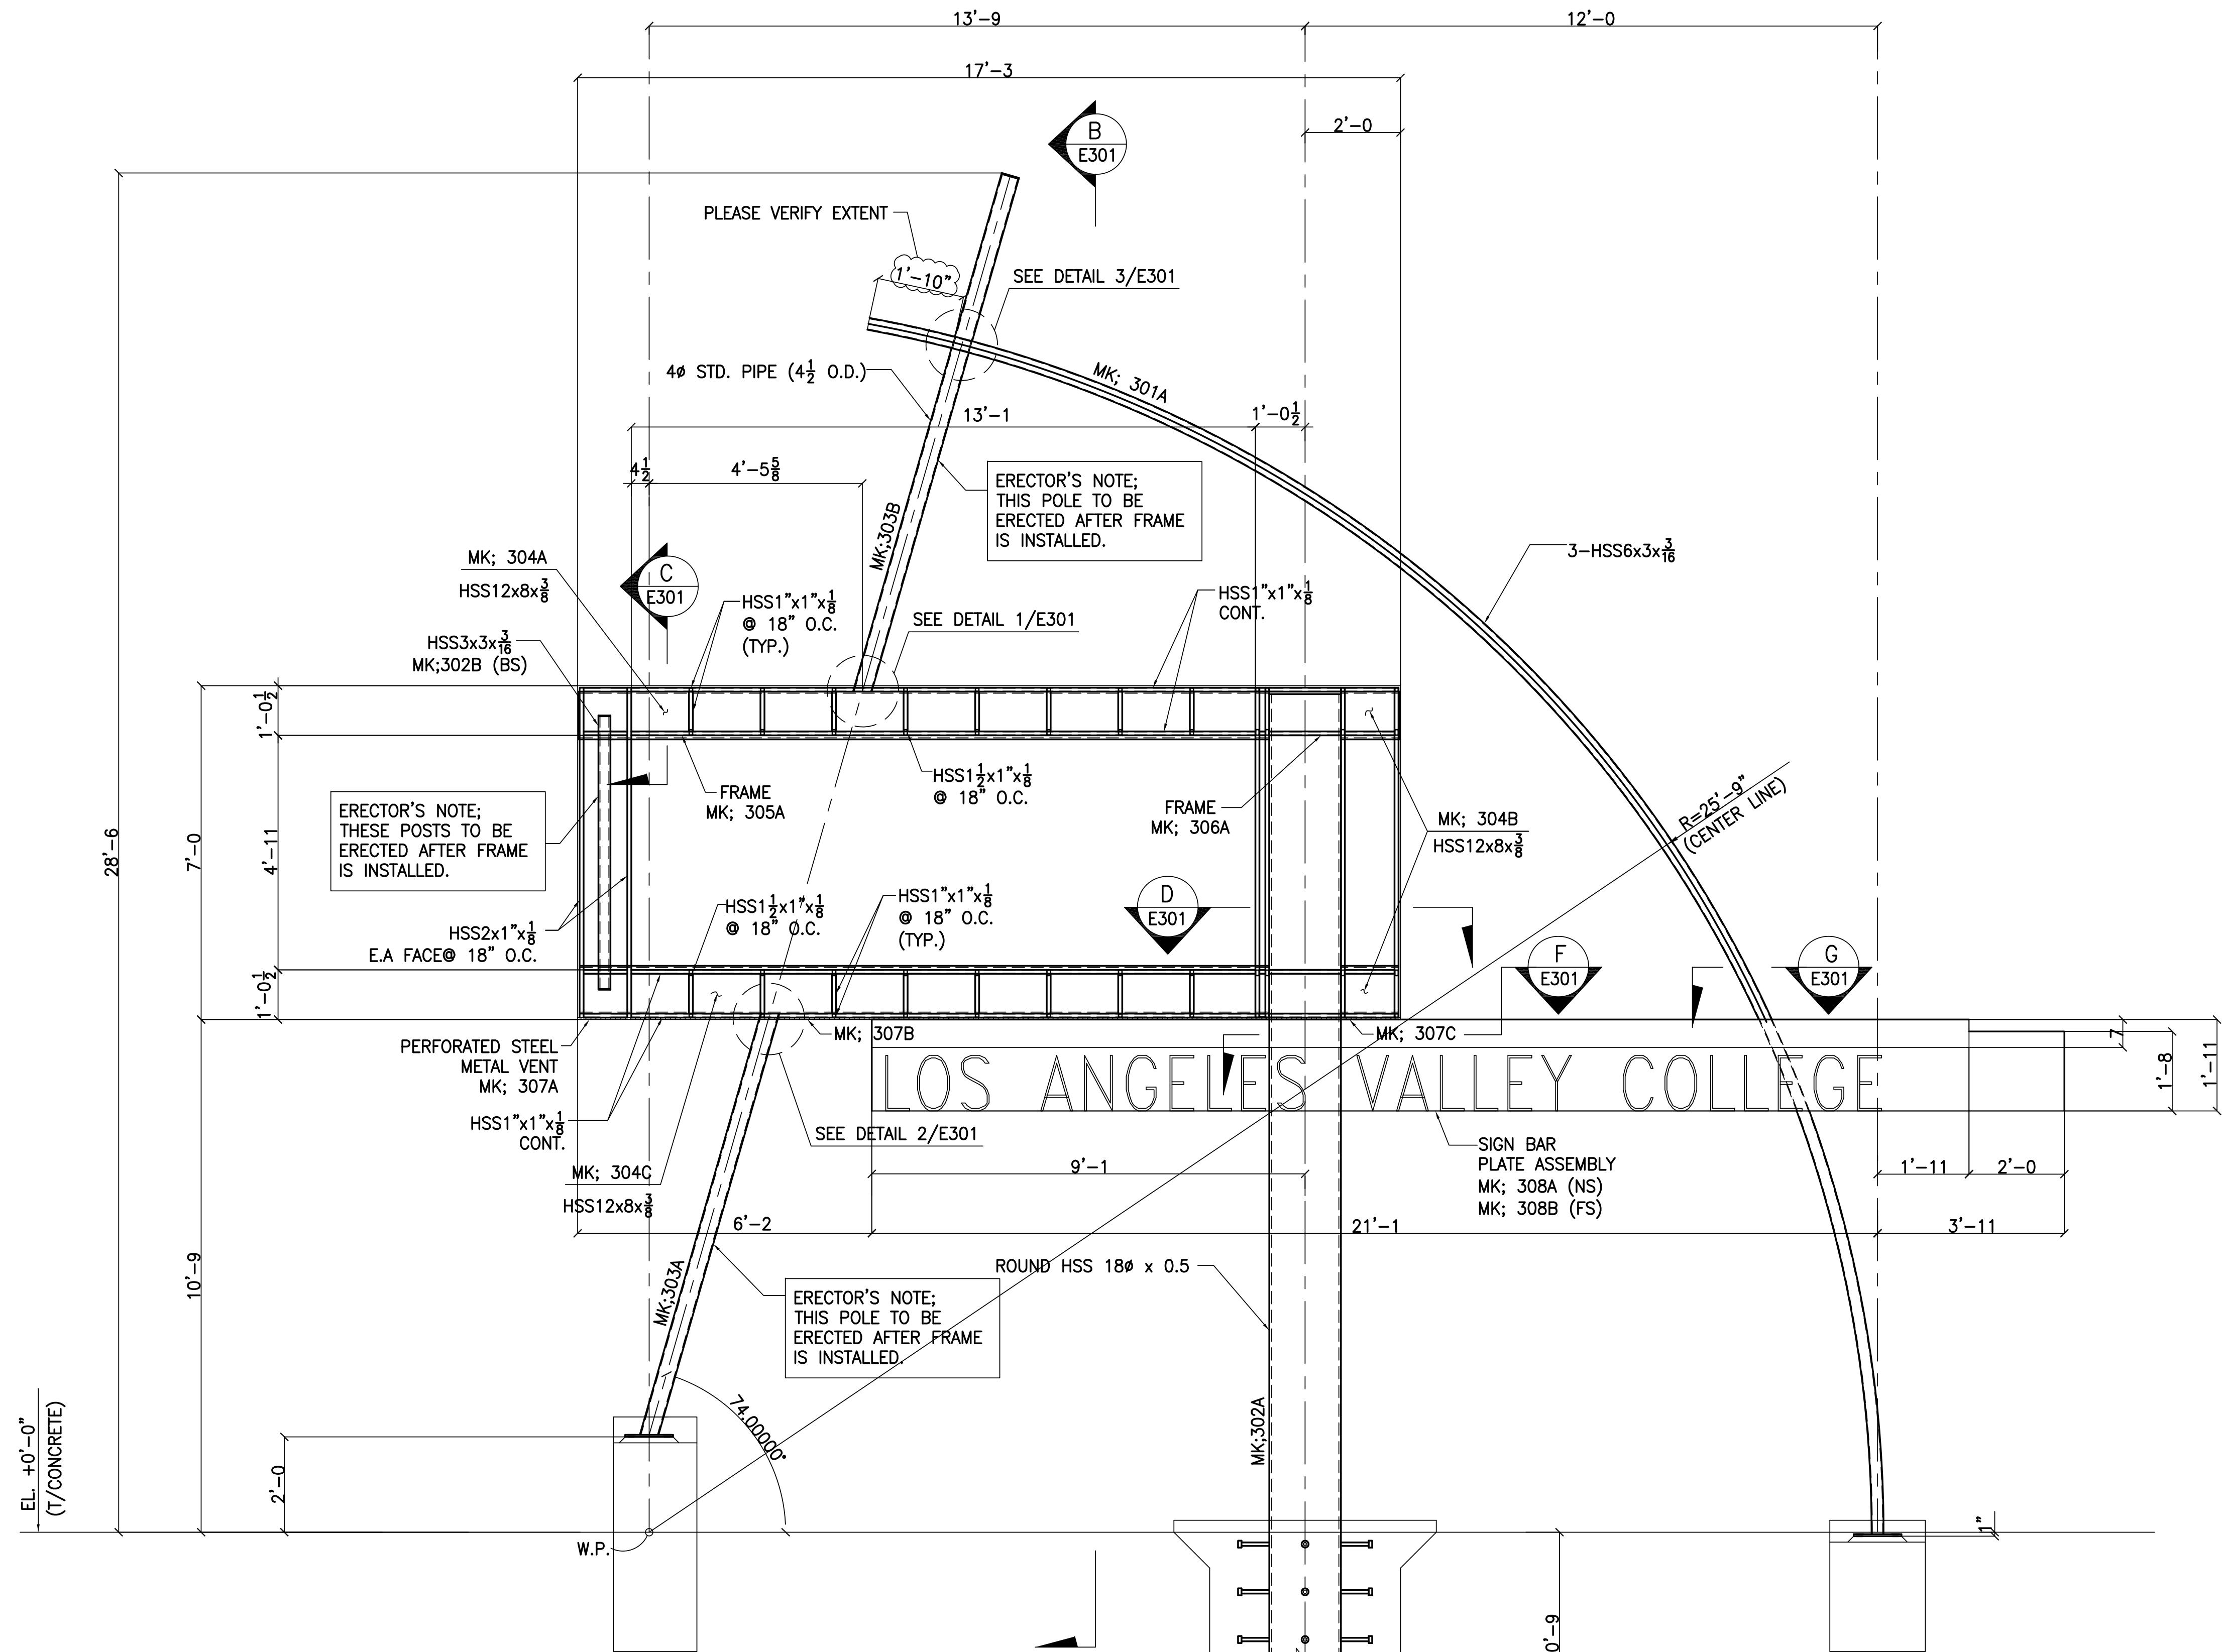


MARQUEE FRAMING PLAN

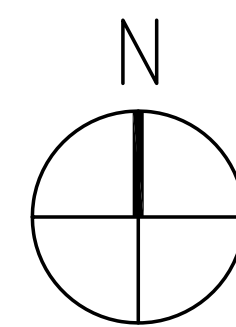

SECTION A-A
(REF.: 10/A501.10)

GALVANIZED

REF: A501.9, A501.10, A501.11, A501.12, & A801.2

REV	DATE	DESCRIPTION	BY
4			
3			
2			
1	05/24/11	FOR FABRICATION	PR
A	02/23/11	FOR APPROVAL	PR

HOLES:		PAINT:		BLUEPRINT	
NO.	DATE	NO.	DATE	NO.	FOR

IRONMAN Steel Fabricators & Erectors
CONTRACTOR LICENSE #670390

20555 SUPERIOR ST. CHATSWORTH, CA 91311 Tel: (818) 341-0990 Fax: (818) 341-3485

ARCH: STEINBERG ARCHITECTS ENGR: JCE STRUCTURAL ENG.

CONTRACTOR: SMC CONSTRUCTION CO.

PROJECT: LAVC-MTA BUS STATION EXTENSION

LOCATION: 5800 FULTON AVE., VALLEY GLEN, CA 91401

DRWG TITLE: MTA FRAMING PLAN

DNW BY	ABC	CHK BY	PR
DATE	02/17/11	DATE	02/17/11
JOB NO.		JOB NO.	11-03
SHEET NO.		SHEET NO.	E300