



BRACE FRAME ELEV. – GRID LINE 'B'
(REF. : 1/S3.3)

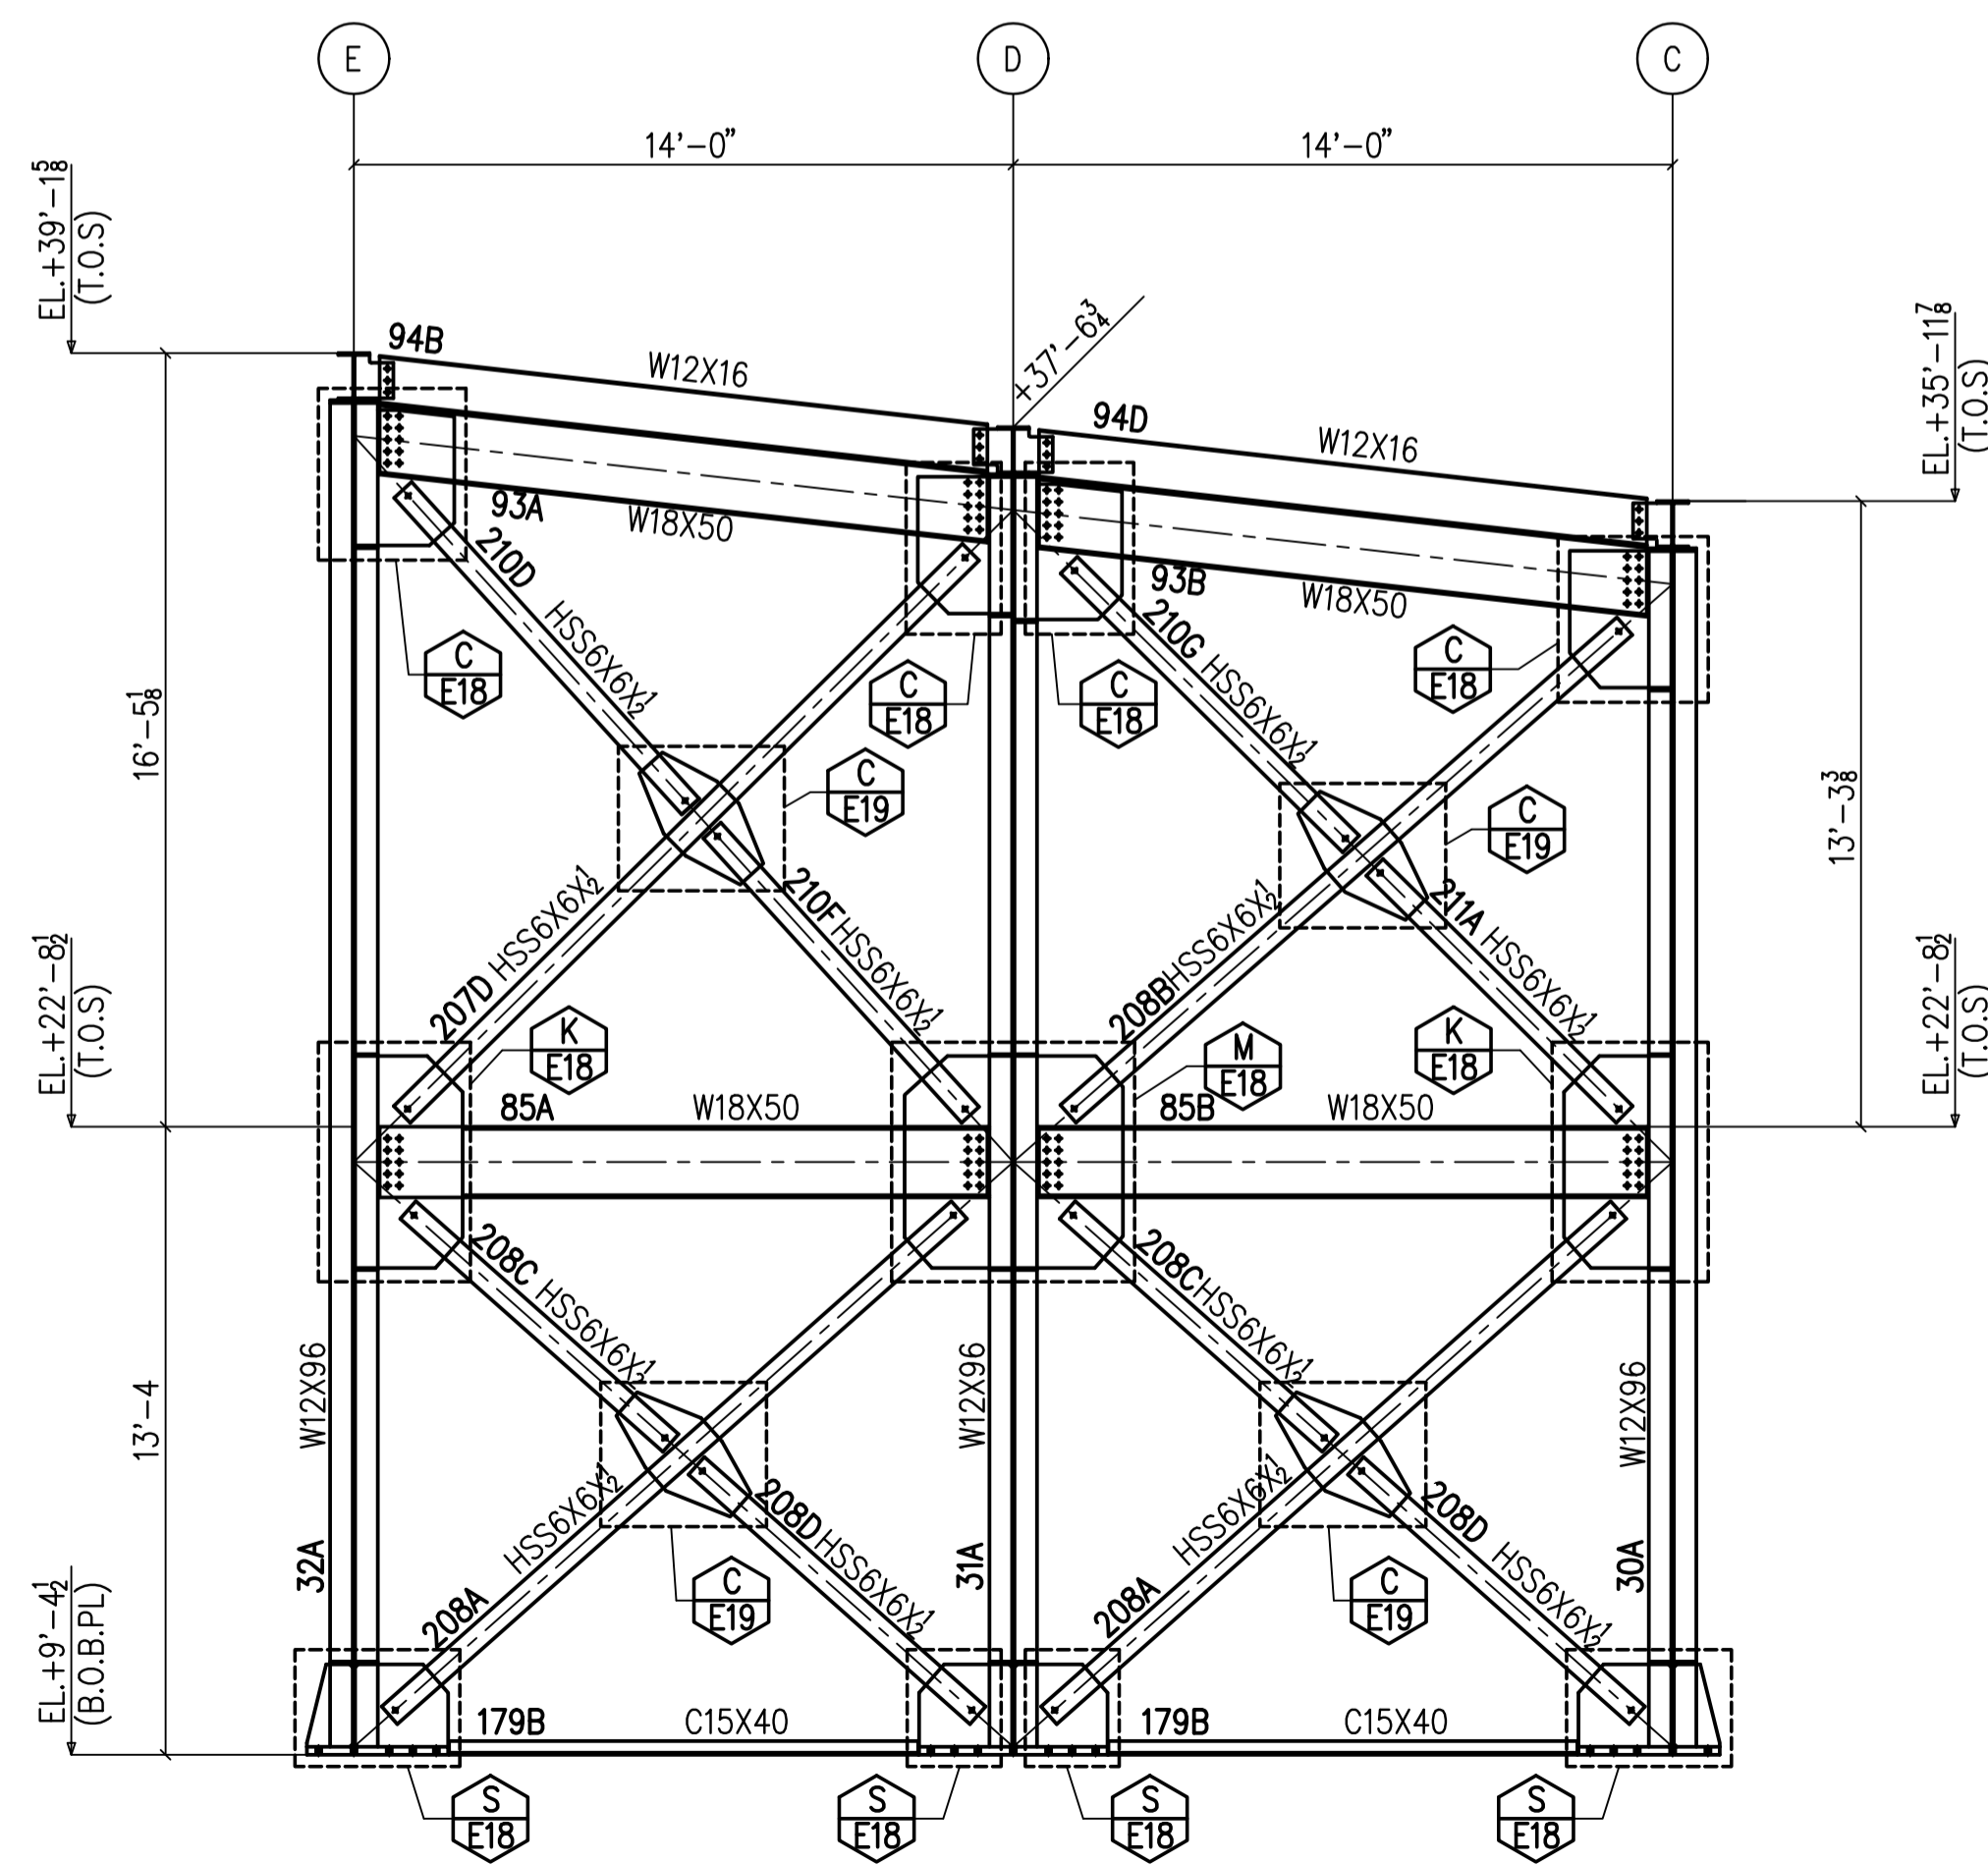

BRACE FRAME ELEV. – GRID LINE '5'
(REF. : 1/S3.1)

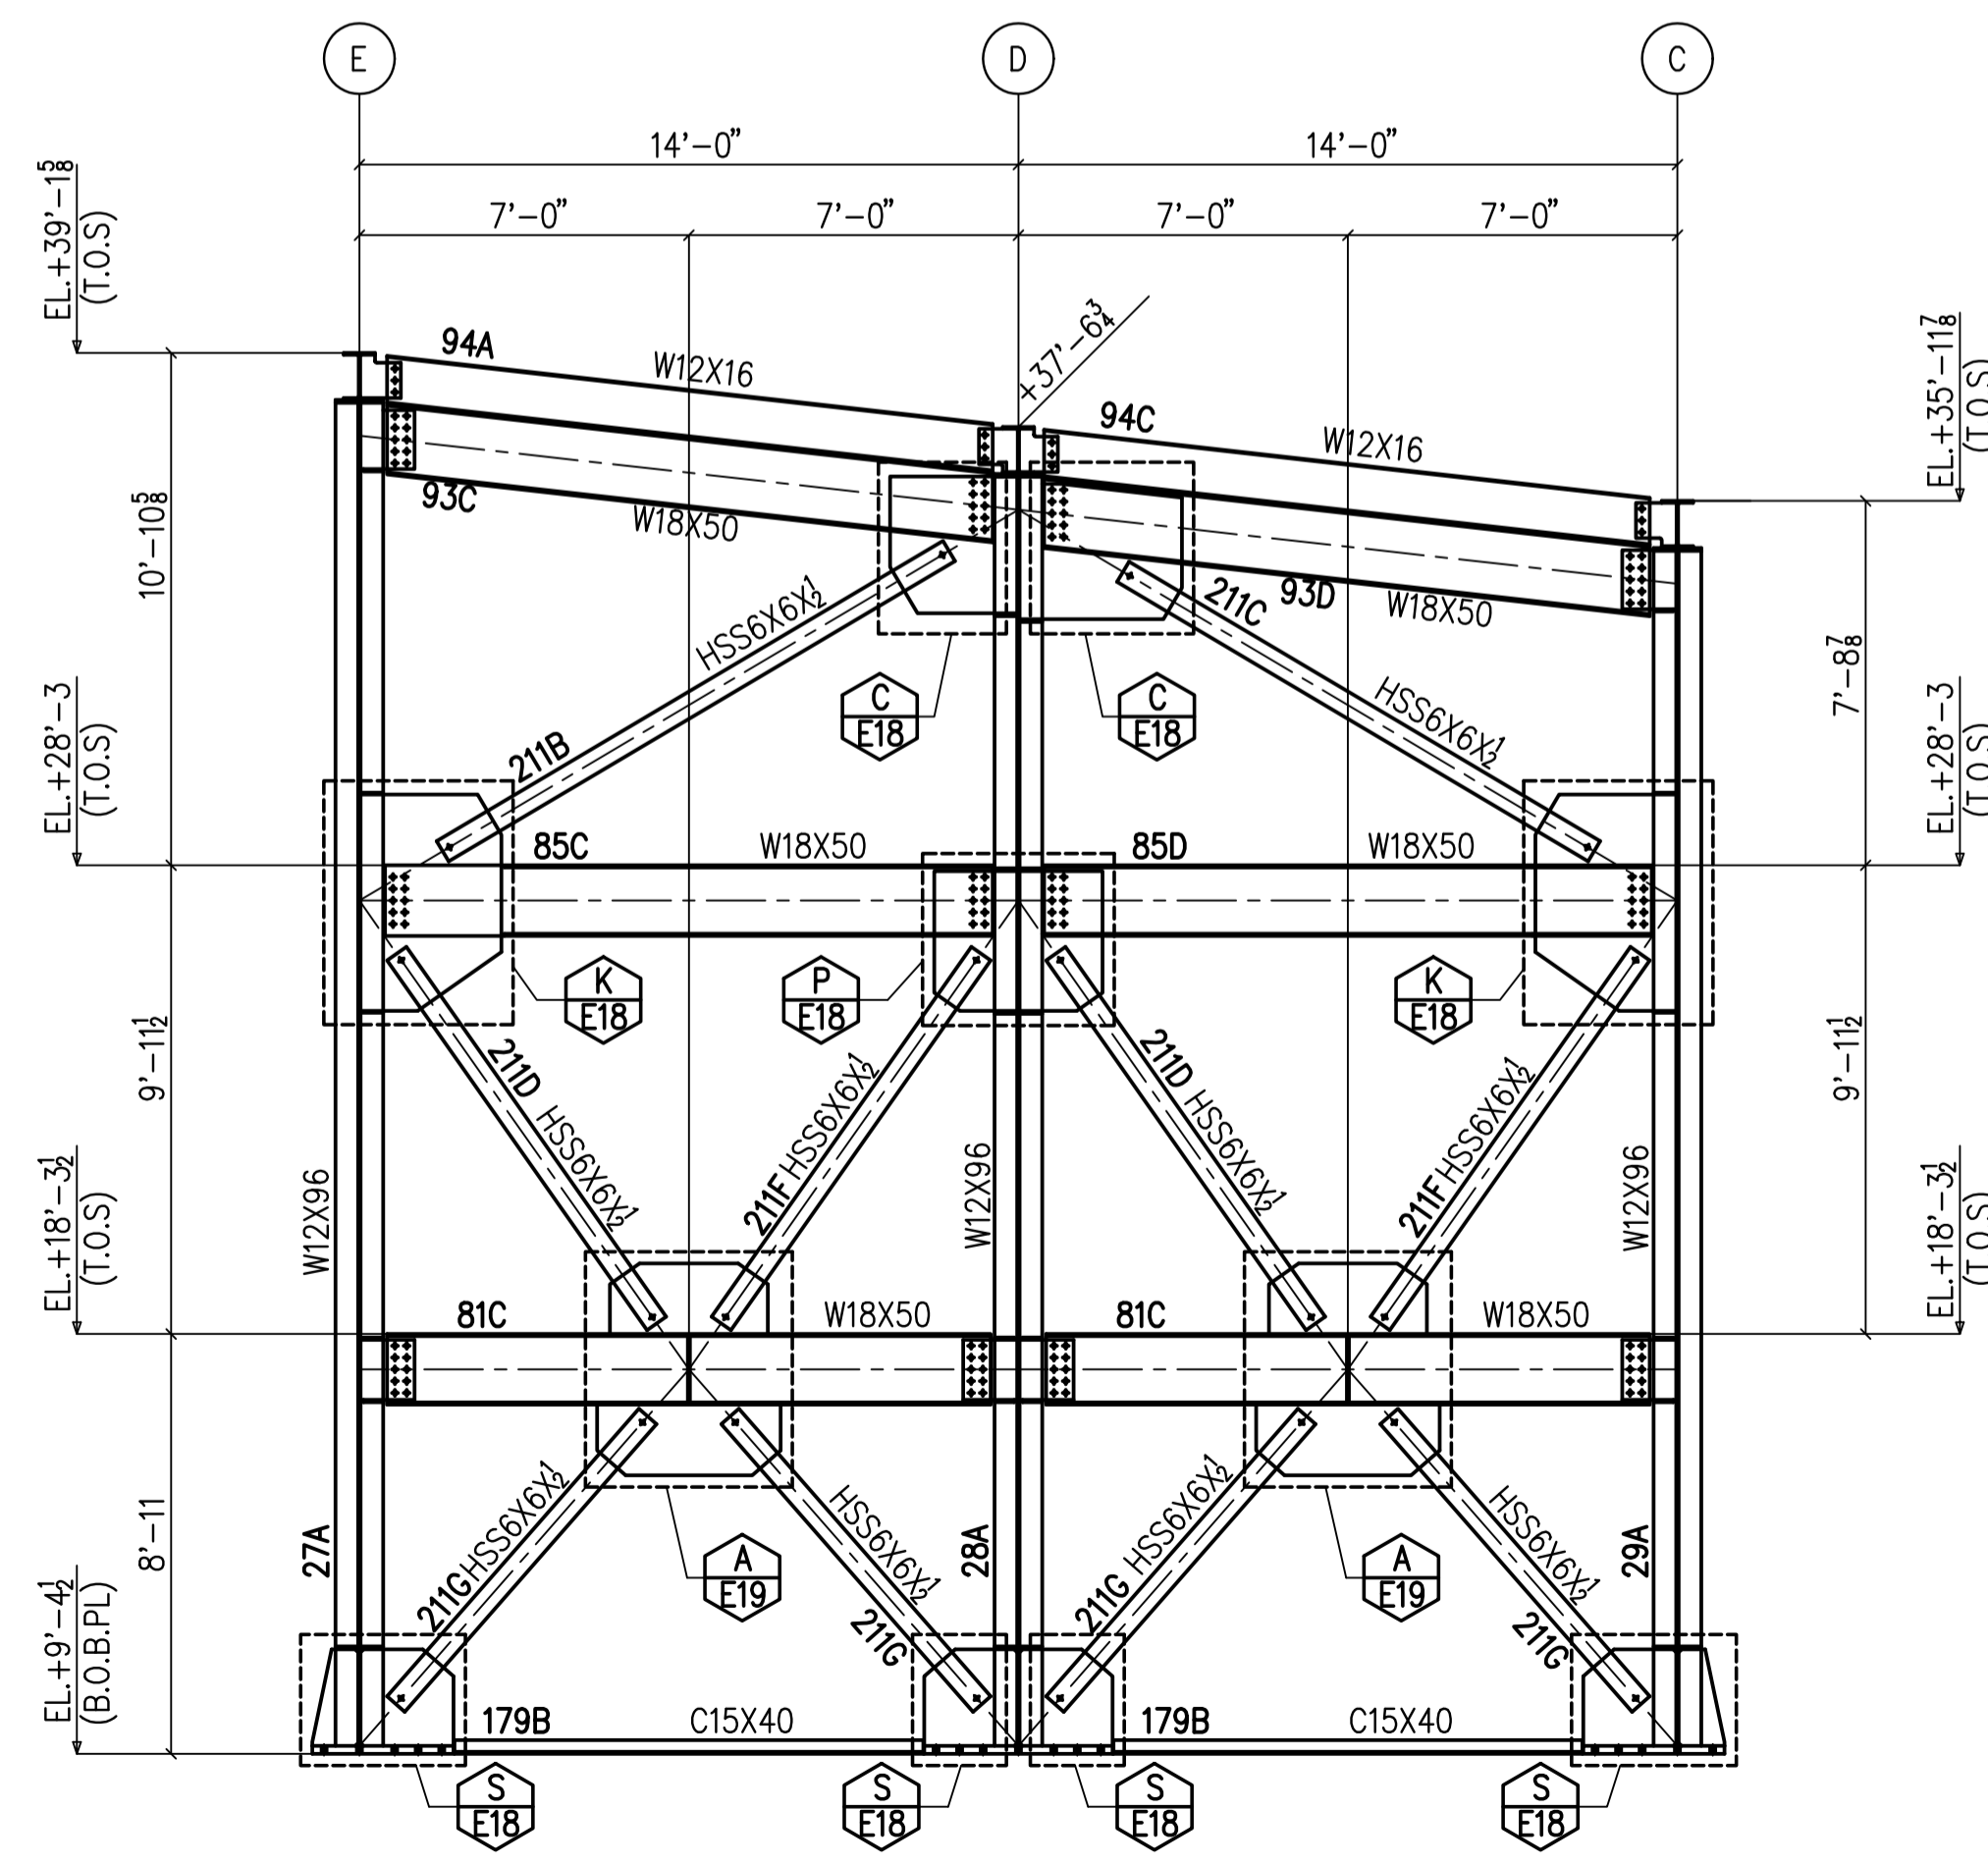

BRACE FRAME ELEV. – GRID LINE '10'
(REF. : 2/S3.1)

REF: S3.1, S3.3

| REV | DATE | DESCRIPTION | BY |
|-----|----------|-----------------|-----|
| 4 | | | |
| 3 | | | |
| 2 | | | |
| 1 | 04/20/09 | FOR FABRICATION | SMC |
| B | 03/30/09 | ADDED FW MK. | SMC |
| A | 03/04/09 | FOR APPROVAL | SMC |

HOLES: NONE PAINT: NONE BLUEPRINT

IRONMAN Steel Fabricators & Erectors
CONTRACTOR LICENSE #070390

20555 SUPERIOR ST. CHATSWORTH, CA 91311 Tel. (818) 341-0980
Fax (818) 341-3465

ARCH: HMC ARCHITECTS ENGR: T.MAD TAYLOR & GAINES
CONTRACTOR: MC GILLIVRAY, INC.

PROJECT: SANTA SUSANA HS NEW AUDITORIUM(BLDG J)
LOCATION: 3570 E. COHRAM ST. SIMI VALLEY, CA, 93063

DRWG TITLE: BRACE FRAME ELEV.

DATE: 11/14/08 DATE: 11/21/08
JOB NO.: 8269
SHEET NO.: E7