


BRACE FRAME ELEV. - GRID LINE '4'
(REF. : 1/S3.1)

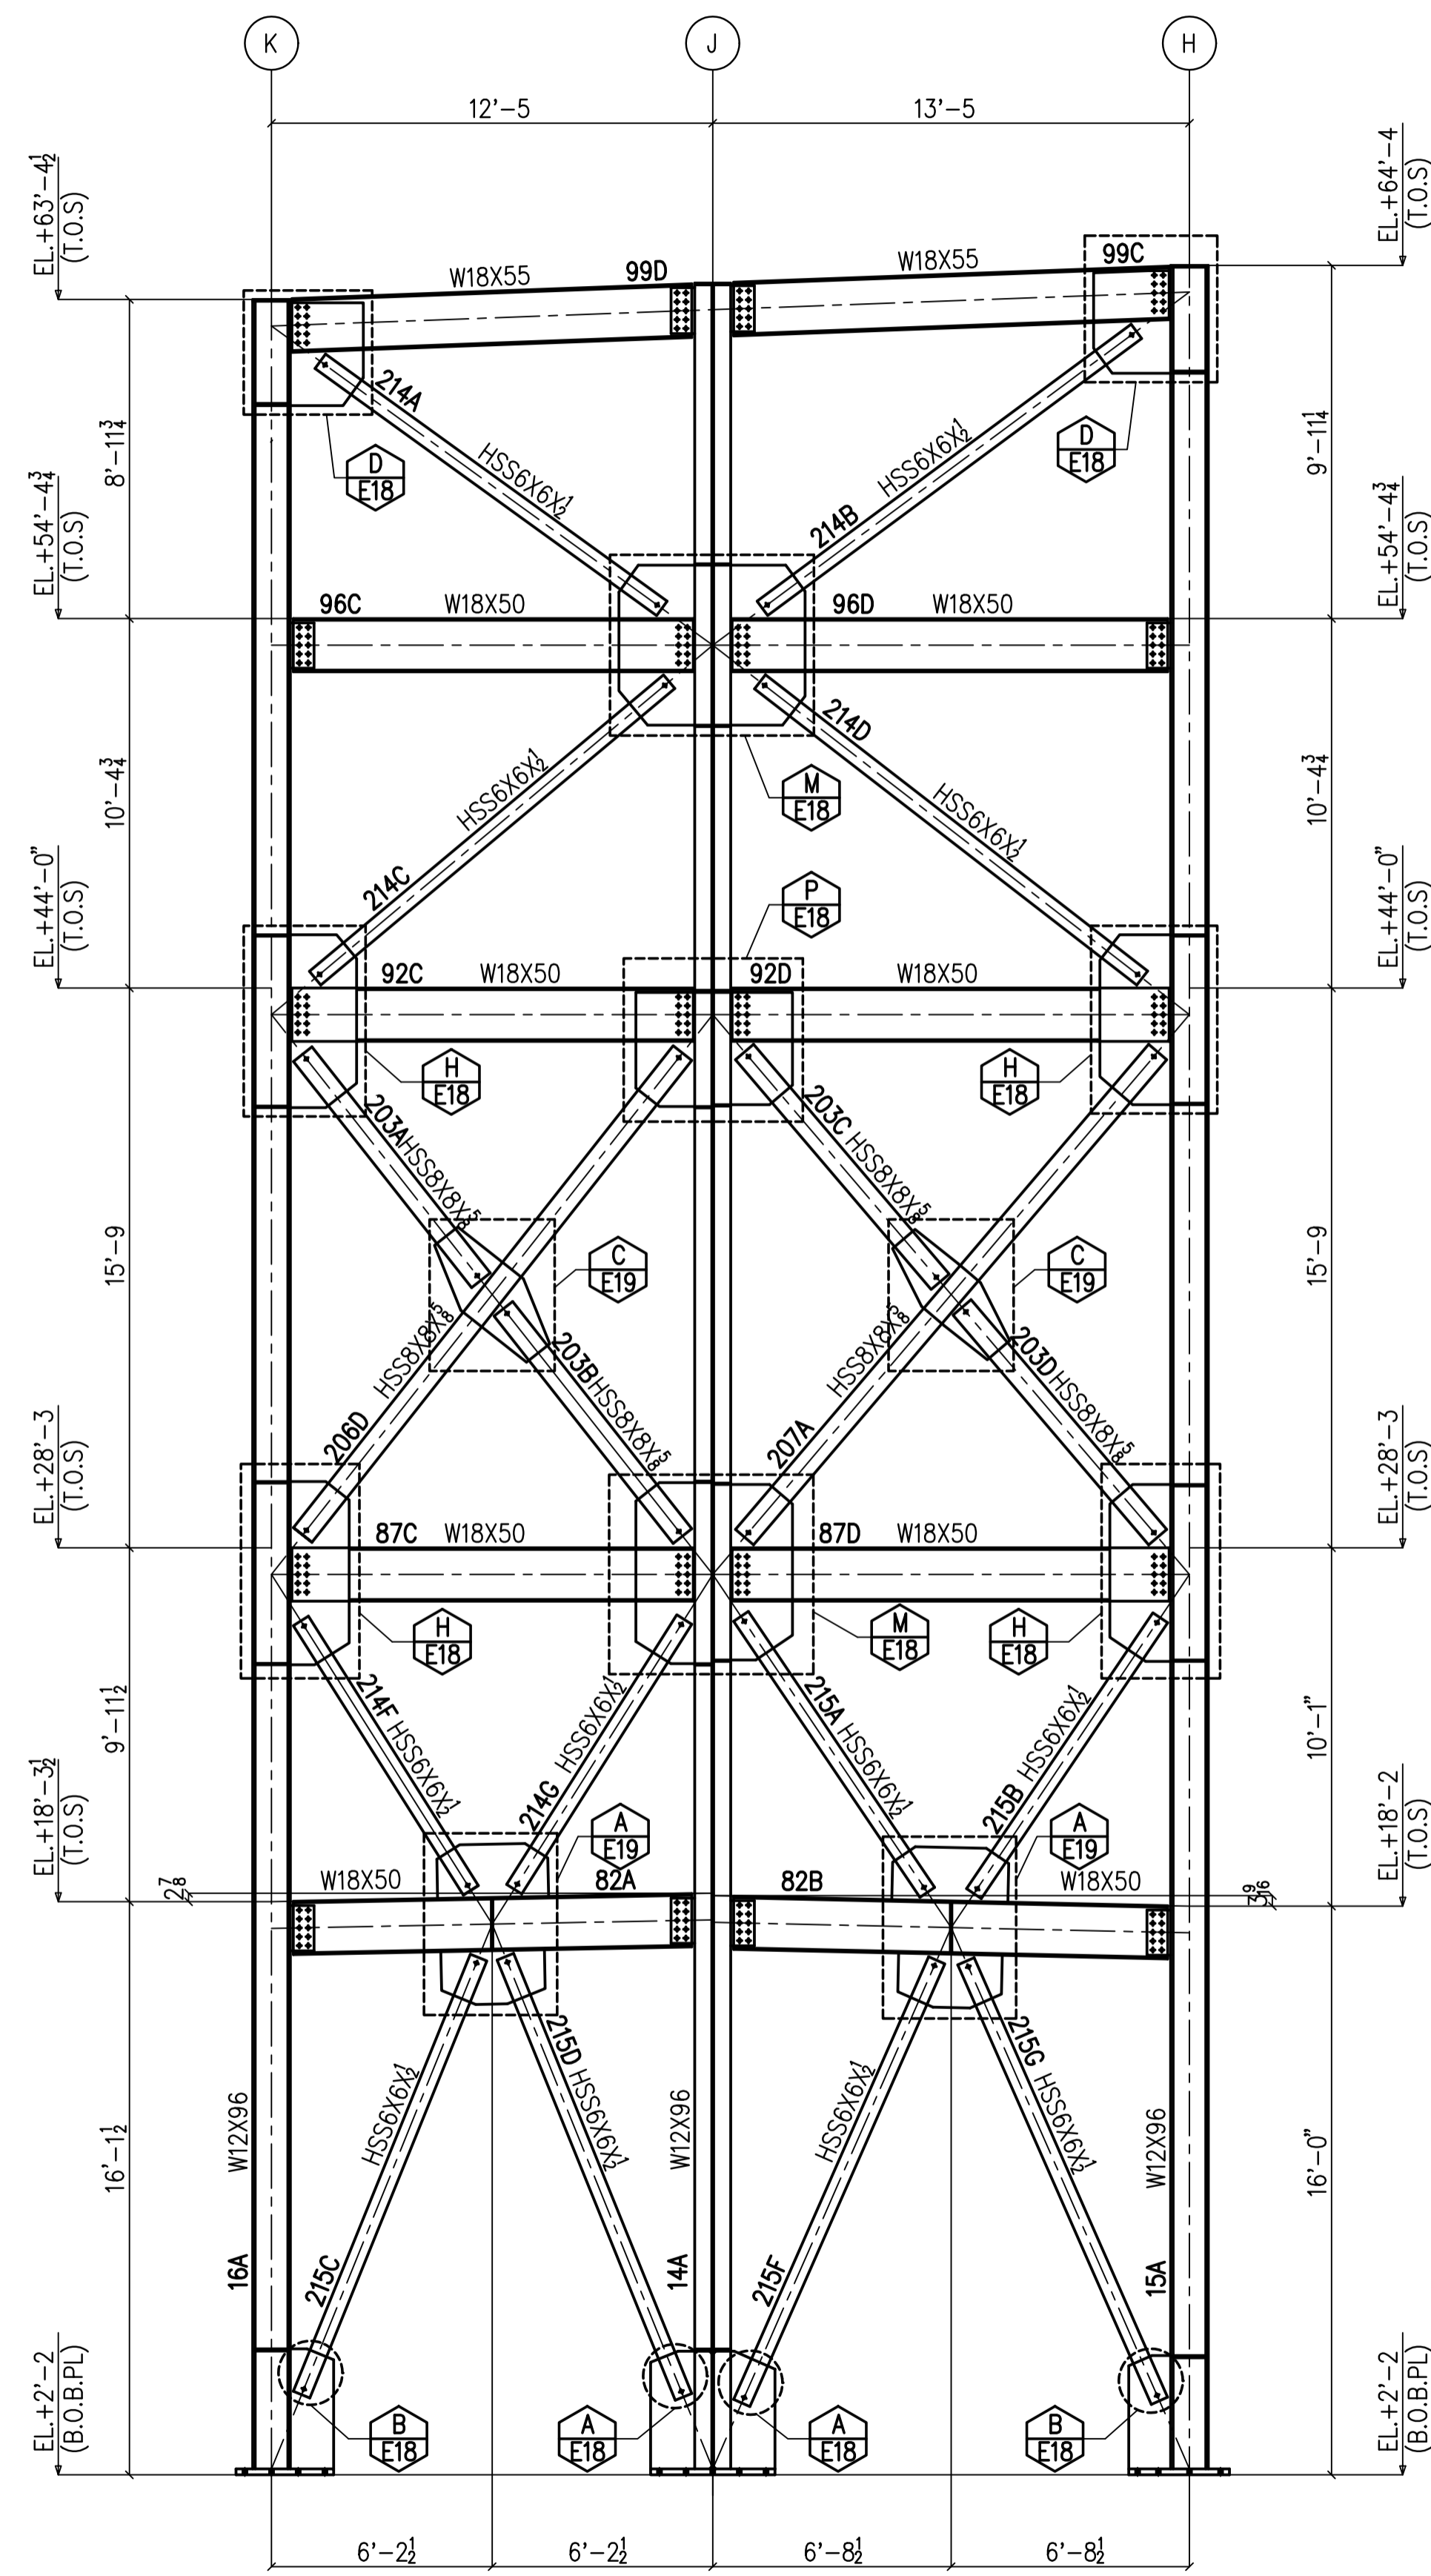

BRACE FRAME ELEV. - GRID LINE '11'
(REF. : 2/S3.1)

REF: S3.1

REV	DATE	DESCRIPTION	BY
4			
3			
2			
1	04/20/09	FOR FABRICATION	SMC
B	03/30/09	ADDED FW MK.	SMC
A	03/04/09	FOR APPROVAL	SMC

HOLES: NONE PAINT: NONE BLUEPRINT

IRONMAN Steel Fabricators & Erectors
CONTRACTOR LICENSE #070390

20555 SUPERIOR ST. CHATSWORTH, CA 91311 Tel. (818) 341-0980
Fax (818) 341-3485

ARCH: HMC ARCHITECTS ENGR: TMAD TAYLOR & GAINES
CONTRACTOR MC GILLIVRAY, INC.

PROJECT SANTA SUSANA HS NEW AUDITORIUM(BLDG J)
LOCATION 3570 E. COHRAM ST. SIMI VALLEY, CA, 93063

DRWG TITLE BRACE FRAME ELEV.

DATE 11/14/08
JOB NO. 8269
SHEET NO. E8